




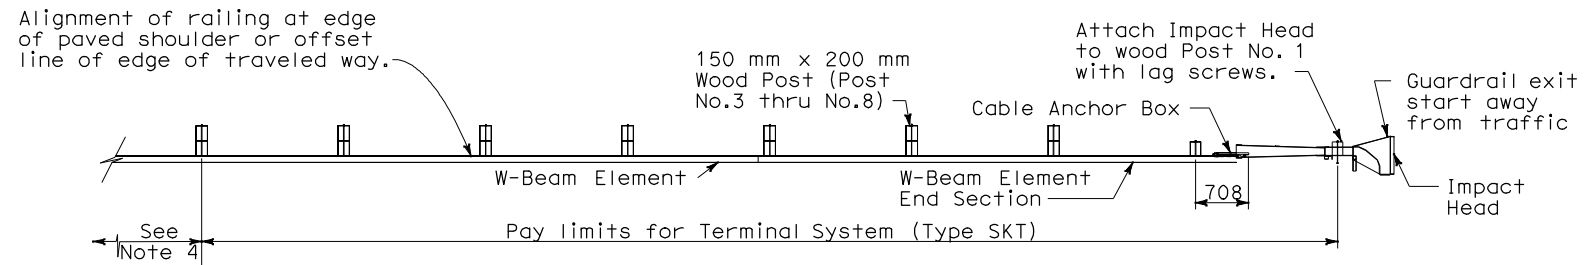


DIST	COUNTY	ROUTE	KILOMETER POST TOTAL PROJECT	SHEET NO.	TOTAL SHEETS
Randell D. Hiatt REGISTERED CIVIL ENGINEER					
April 14, 2005 PLANS APPROVAL DATE					
The State of California or its officers or agents shall not be responsible for the accuracy or completeness of electronic copies of this plan sheet.					
To get to the Caltrans web site, go to: <a href="http://www.dot.ca.gov">http://www.dot.ca.gov</a>					

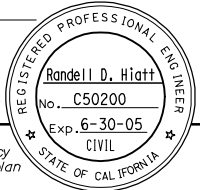


PLAN

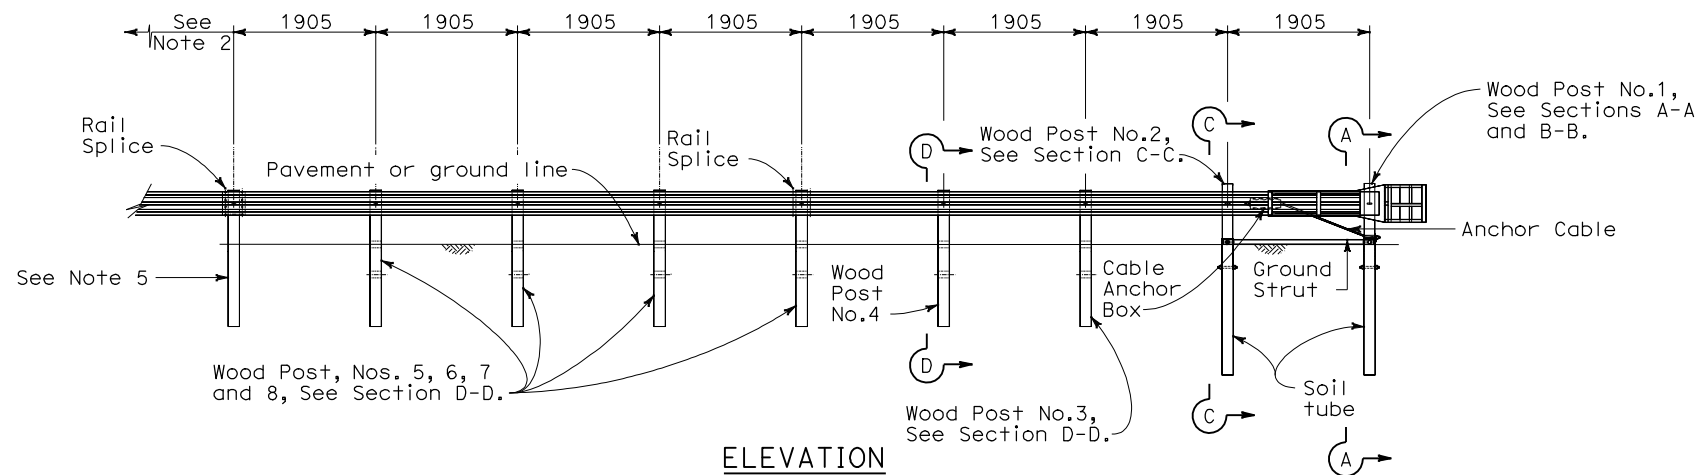


ELEVATION  
TERMINAL SYSTEM (TYPE SKT)

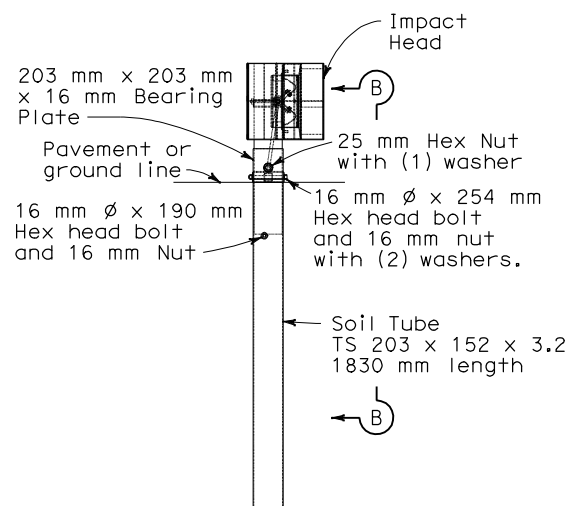


SECTION A-A  
Post No. 1

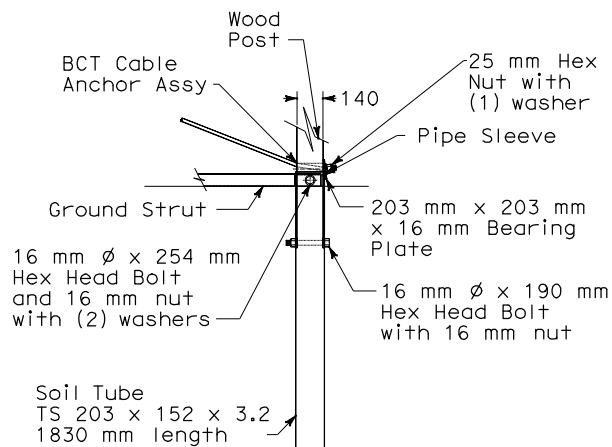

SECTION B-B  
Partial view Post No. 1

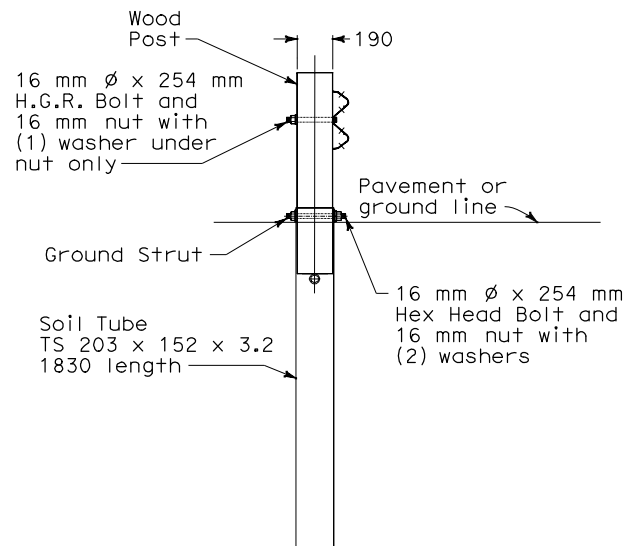

SECTION C-C  
at Post #2

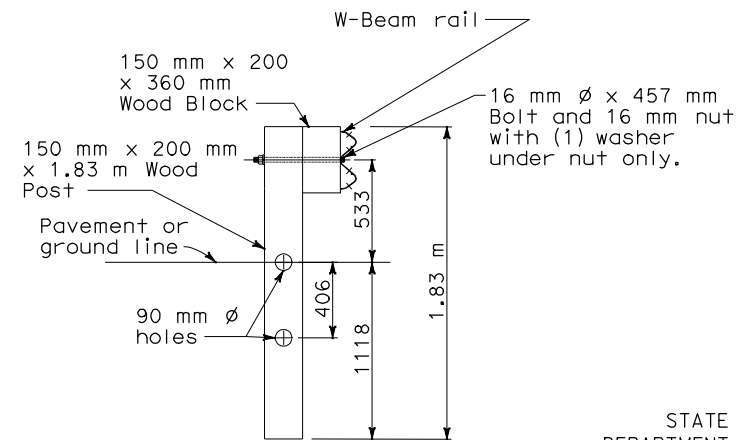

SECTION D-D  
Post No. 3 through No. 8.

STATE OF CALIFORNIA  
DEPARTMENT OF TRANSPORTATION  
**METAL BEAM RAILING  
TERMINAL SYSTEM  
(TYPE SKT)**

NO SCALE  
ALL DIMENSIONS ARE IN  
MILLIMETERS UNLESS OTHERWISE SHOWN  
NSP A77R DATED APRIL 14, 2005 SUPPLEMENTS  
THE STANDARD PLANS BOOK DATED JULY 1999.